


April 18, 2011 - 2:11 PM J:\Projects\Sussex County\Re 617 Rudetown Scoping\Scheme Development\Alternative 3\Typical Sections\0333-SD-Typical Sections.dwg (R:\right) HAROLD E. PELLOW & ASSOCIATES, INC.

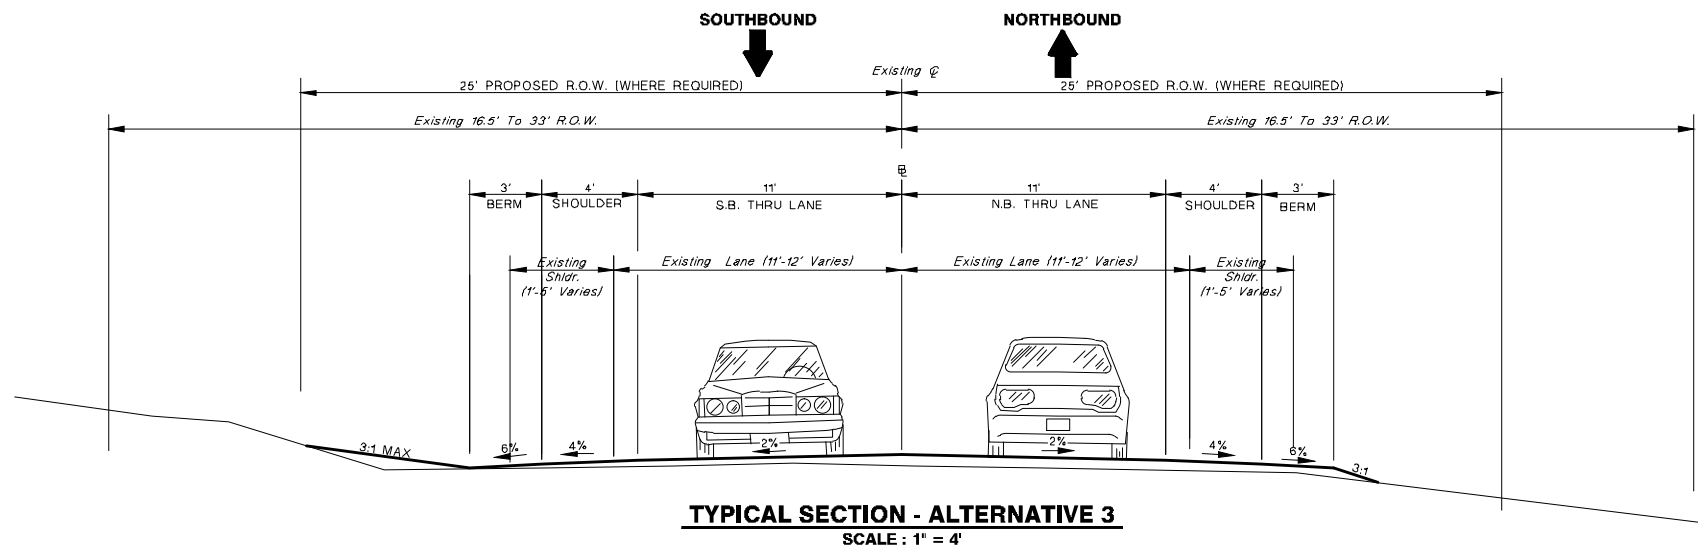

TC-1  
TC-1

**OPERATIONS & SAFETY IMPROVEMENTS  
TO  
RUDETOWN ROAD (C.R 517)**

HAMBURG BOROUGH, HARDYSTON & VERNON TOWNSHIPS - SUSSEX COUNTY - NEW JERSEY

**TYPICAL SECTIONS**

<small>HAROLD E. PELLOW &amp; ASSOCIATES, INC. CERTIFICATE OF AUTHORIZATION No. 246A27959300 CONSULTING ENGINEERS 17 PLAINS ROAD - AUGUSTA - N.J. 07822 ph. (973) 948-6463 fax. (973) 948-2916</small>	<small>DRAWN BY: R.J.D./R.R.C. CHECKED BY: C.L.S. FIELD BOOK: SC-25 FILE No. 05-333</small>	<small>DATE: FEBRUARY 2008 SCALE: 1" = 100' SHEET No. 1 of 1</small>
--	---	--

**CORY L. STONER, P.E.**  
PROFESSIONAL ENGINEER N.J. LIC. No. 41027

DATE \_\_\_\_\_

COPYRIGHT © 2008 HAROLD E. PELLOW & ASSOCIATES, INC.  
All rights reserved. The copying or reuse of this document or any portion thereof is prohibited without the written consent of Harold E. Pellow & Associates, Inc. This Drawing is the sole property of Harold E. Pellow & Associates, Inc. and has been prepared specifically for use by the Owner of the Project at this Site. It is not to be used by any other person or for any other purpose or location without the advance written consent of Harold E. Pellow & Associates, Inc.