



NORTH SHORE ROAD OVER CRANBERRY LAKE INLET - REHABILITATION OF SUSSEX COUNTY BRIDGE C-09  
BYRAM TOWNSHIP, SUSSEX COUNTY, NEW JERSEY






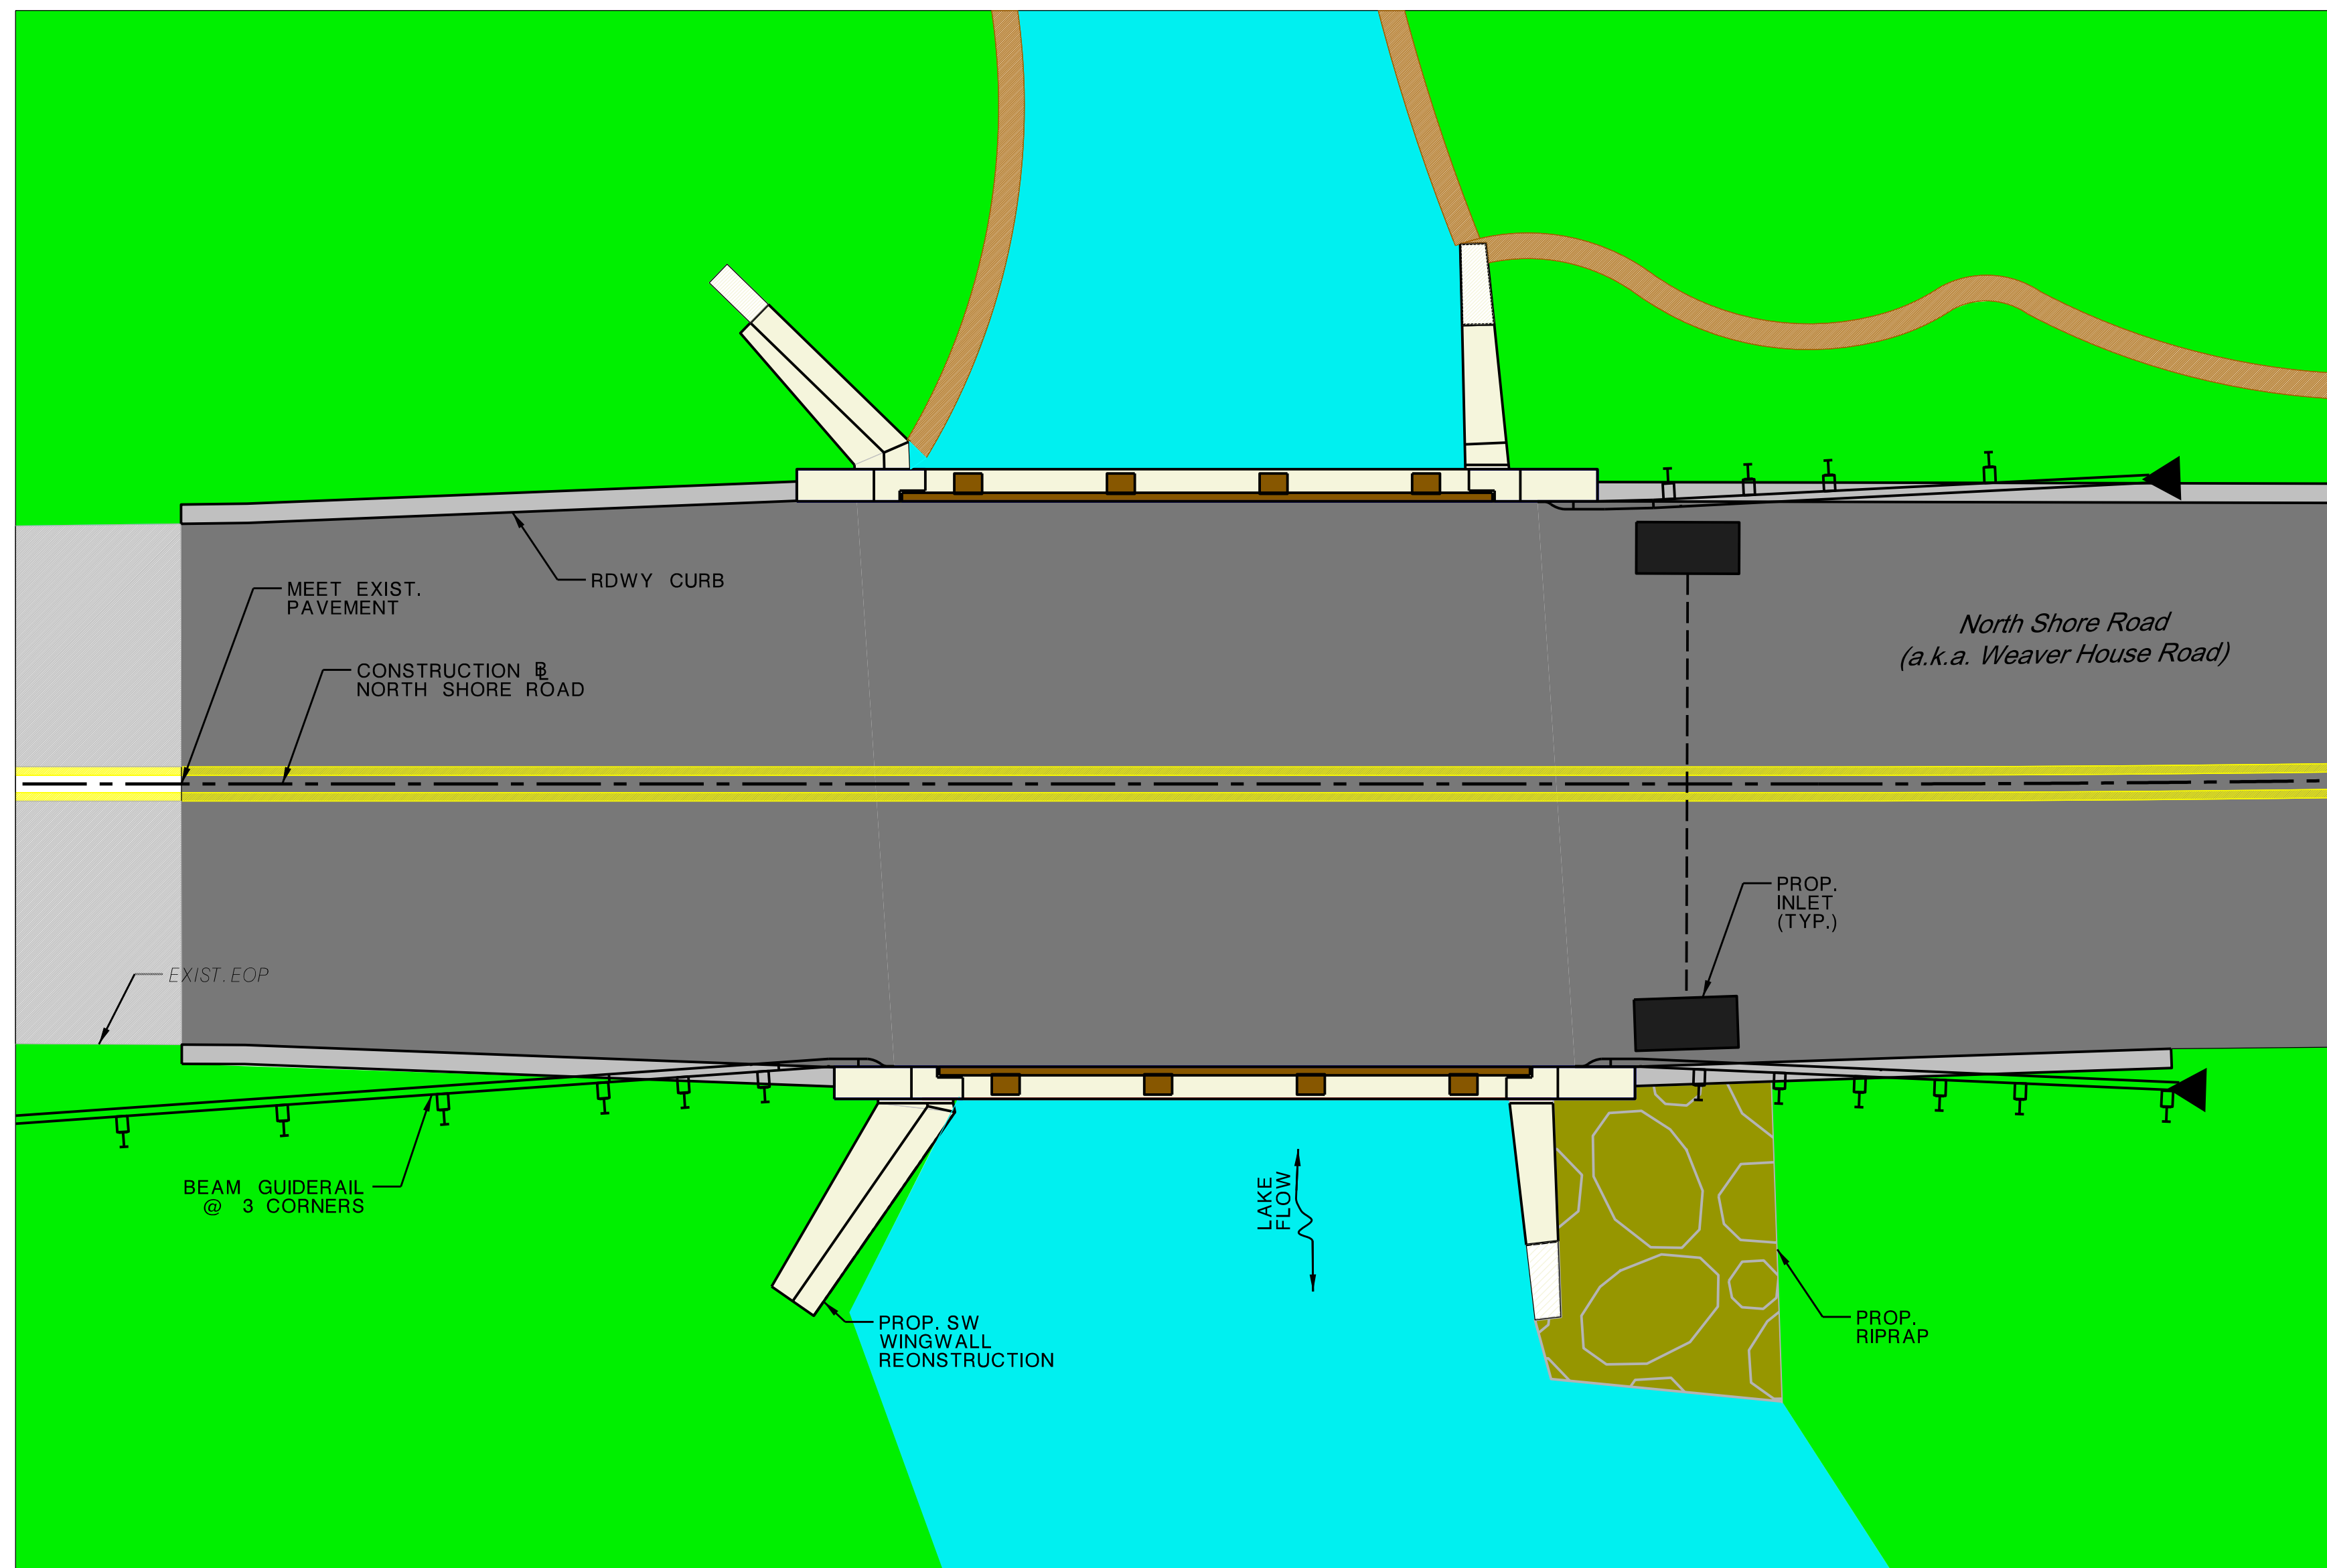

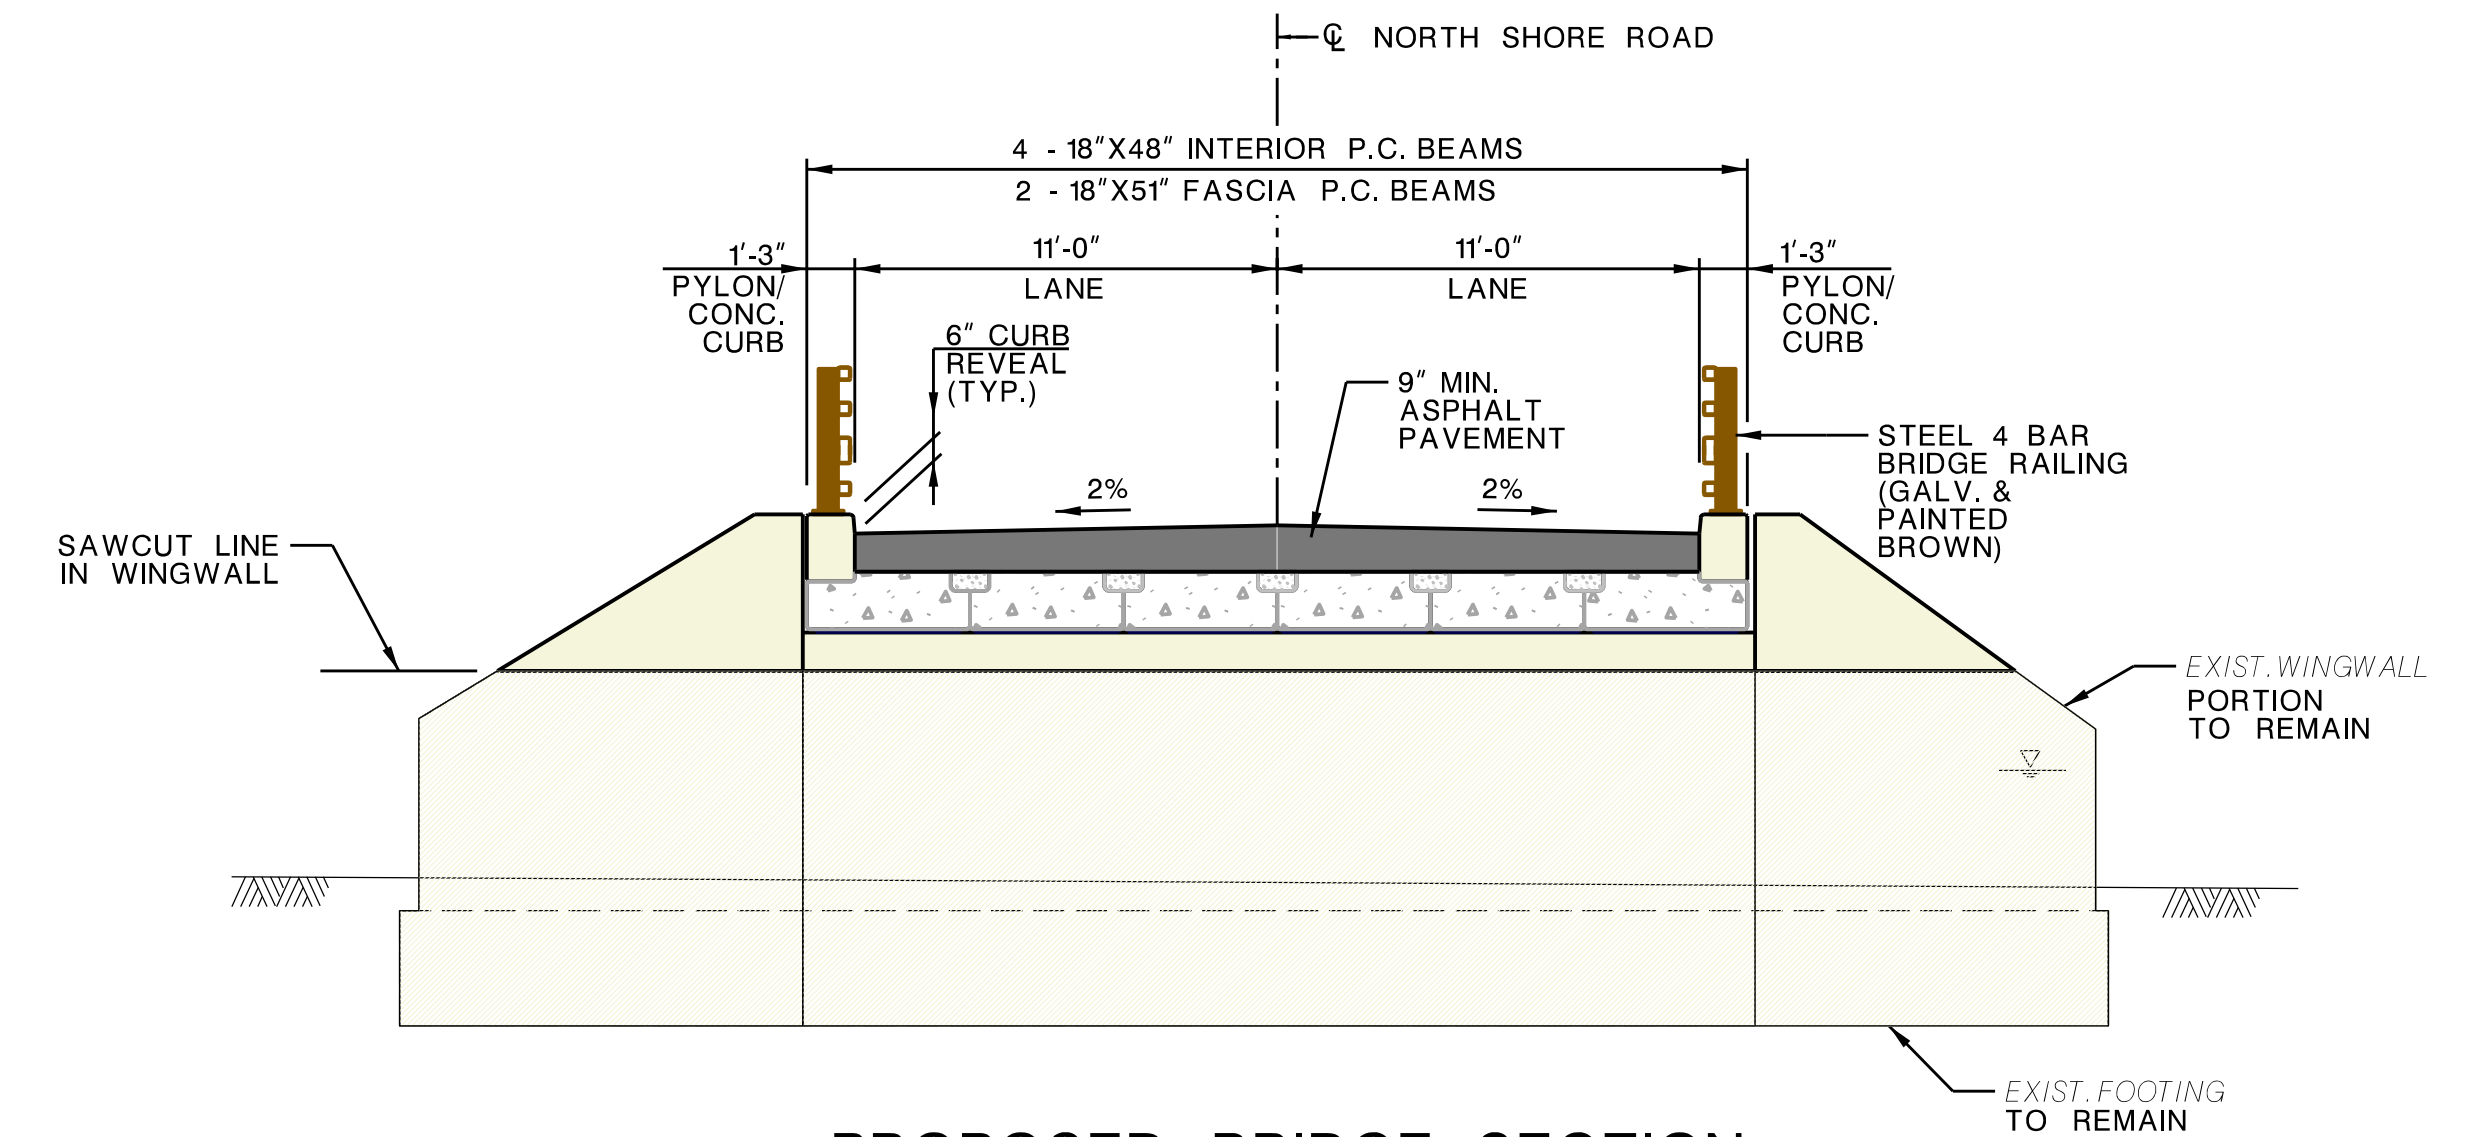



 


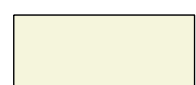
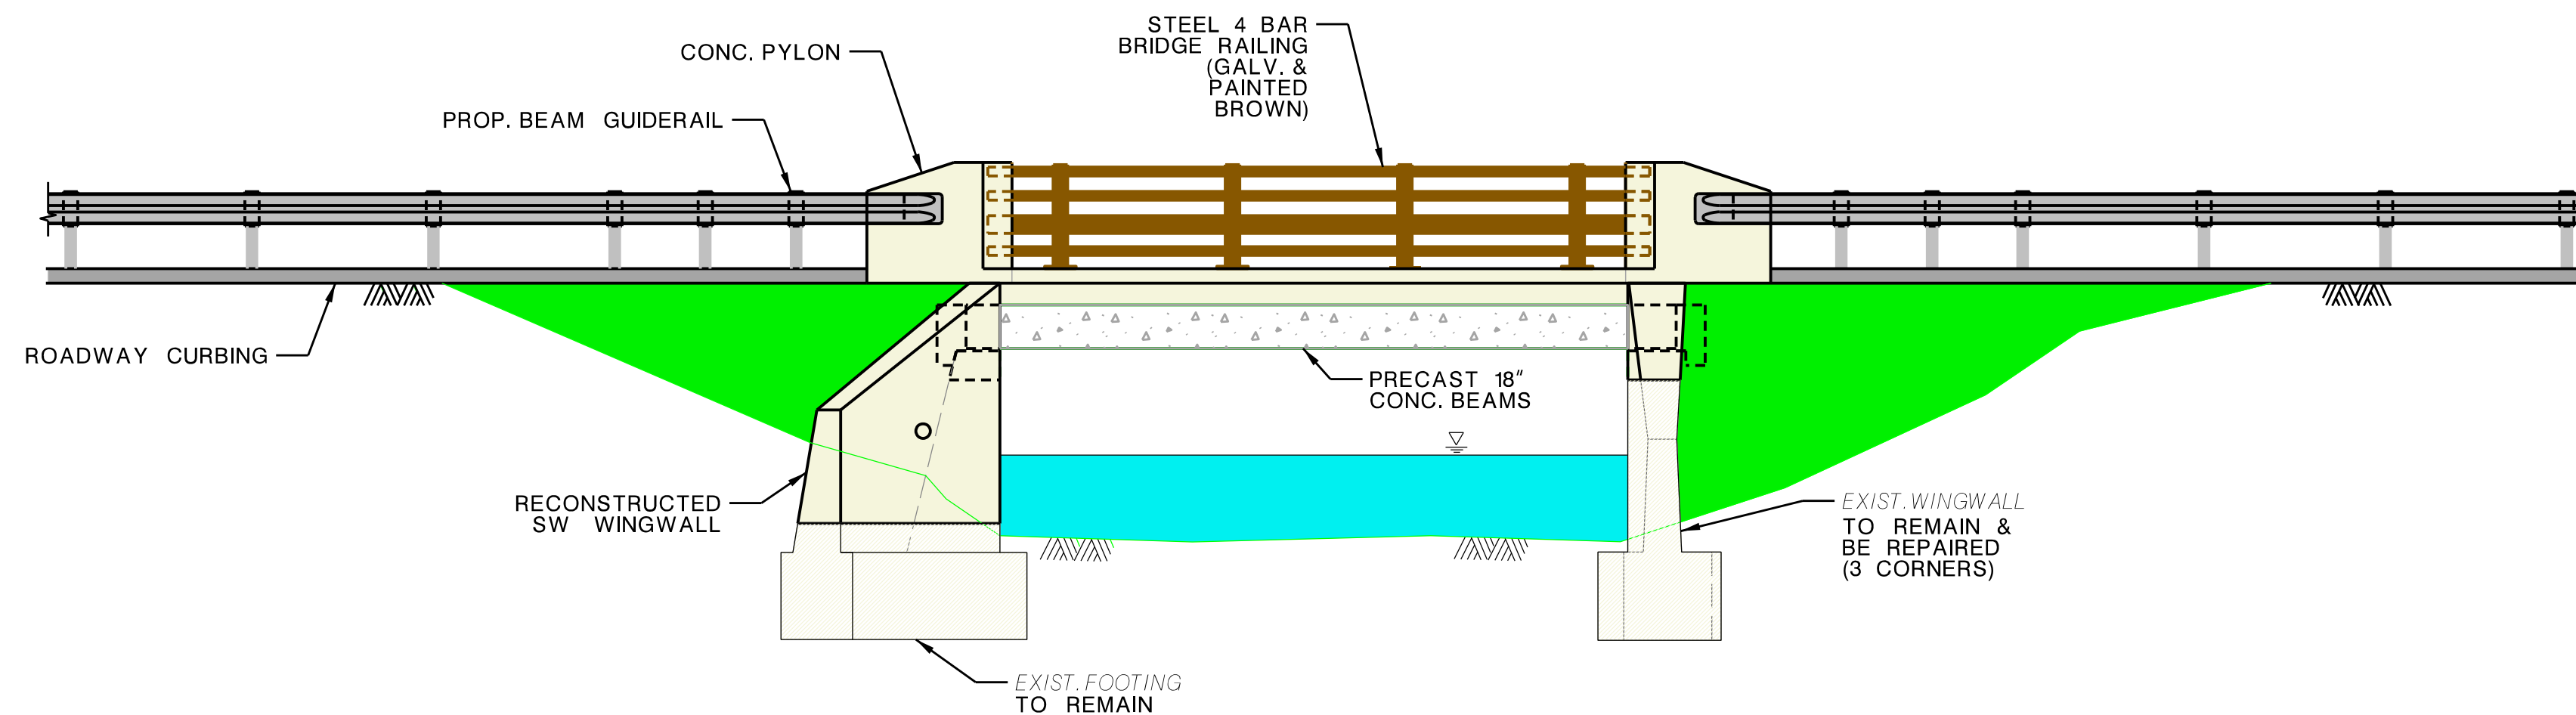
**PROPOSED PLAN**  
SCALE: 1" = 5'




**PROPOSED BRIDGE SECTION**  
**LOOKING EAST**  
SCALE: 1" = 5'

**LEGEND**

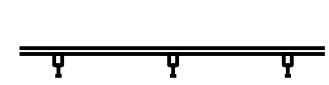-  PROPOSED CONCRETE BRIDGE / STRUCTURES W/ PROPOSED STAIN/SEALER
-  PROPOSED ROADWAY PAVEMENT
-  PROPOSED RIPRAP
-  PROPOSED CONCRETE BEAM
-  EXISTING CONCRETE WINGWALLS / FTGS
-  EXISTING GRASS AREA
-  RIVER / STREAM
-  EXISTING WALL
-  EXISTING ROADWAY
-  PROPOSED GUIDE RAIL
-  PROPOSED DOUBLE YELLOW LINE
-  PROPOSED RDWY CURBING
-  PROPOSED INLET



**PROPOSED BRIDGE ELEVATION**  
SCALE: 1" = 5'

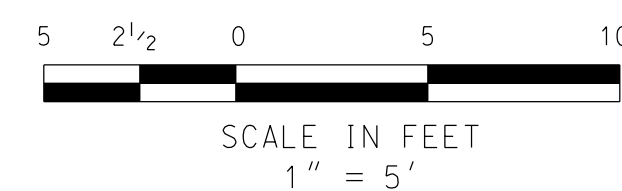

PROJECT: SPROCKETS  
 USER: SNAMEIS  
 TIME: STIMES  
 DATE: SDATES  
 GENESIS  
 SFTLIBRE: