


DETOUR PLAN

SIGN LEGEND

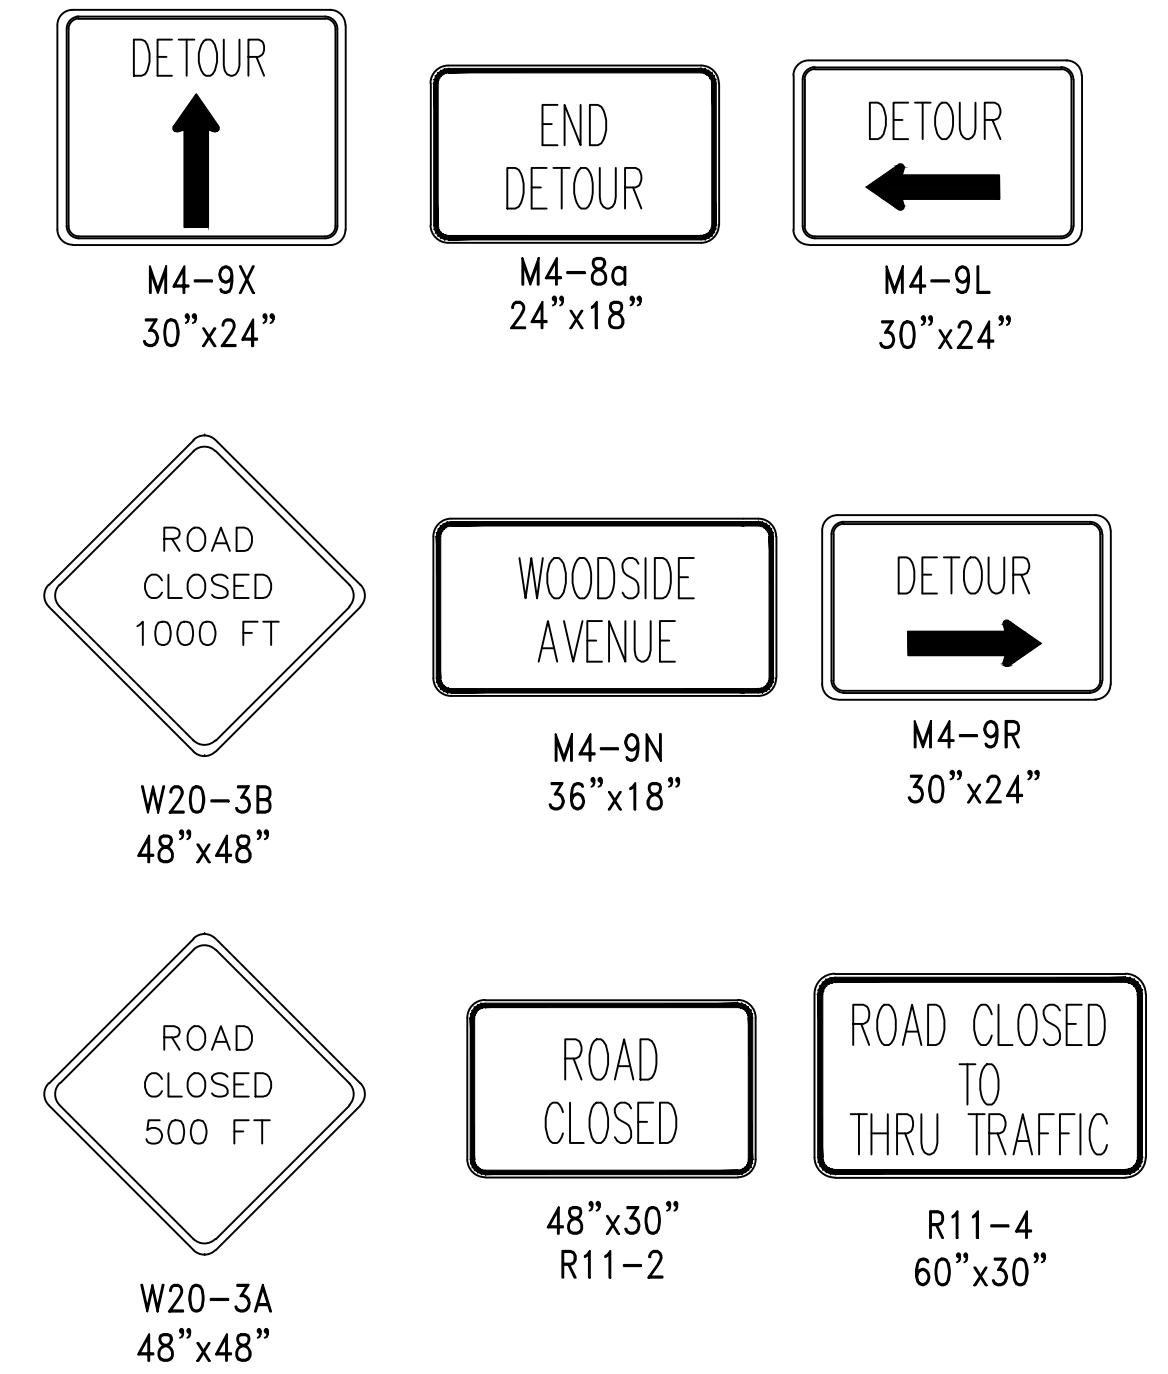

REV.	DESCRIPTION	DATE
<p>181 WEST HIGH STREET SOMERVILLE, NJ 08876 908-927-0100 908-927-0181 Facsimile</p> <p>NEW JERSEY CERTIFICATE OF AUTHORIZATION NO. 24GA28113900</p>		
<p>DETOUR PLAN</p> <p>WOODSIDE AVENUE CONDUIT INSTALLATION TOWN OF NEWTON SUSSEX COUNTY, NEW JERSEY</p>		
 <p>GARY W. DEAN N.J. PROFESSIONAL ENGINEER NO.: GE 33722</p>		<p>Scale: NTS Drawn by: JRS Checked by: GWD Date: 11/4/20 Sheet 1 OF 1</p>