



Sussex County Municipal Utilities Authority Landfill Life Extension (Air-Space Optimization)

Sussex County, New Jersey

Current Plan

Landfill Projected to Reach Maximum Capacity 2022

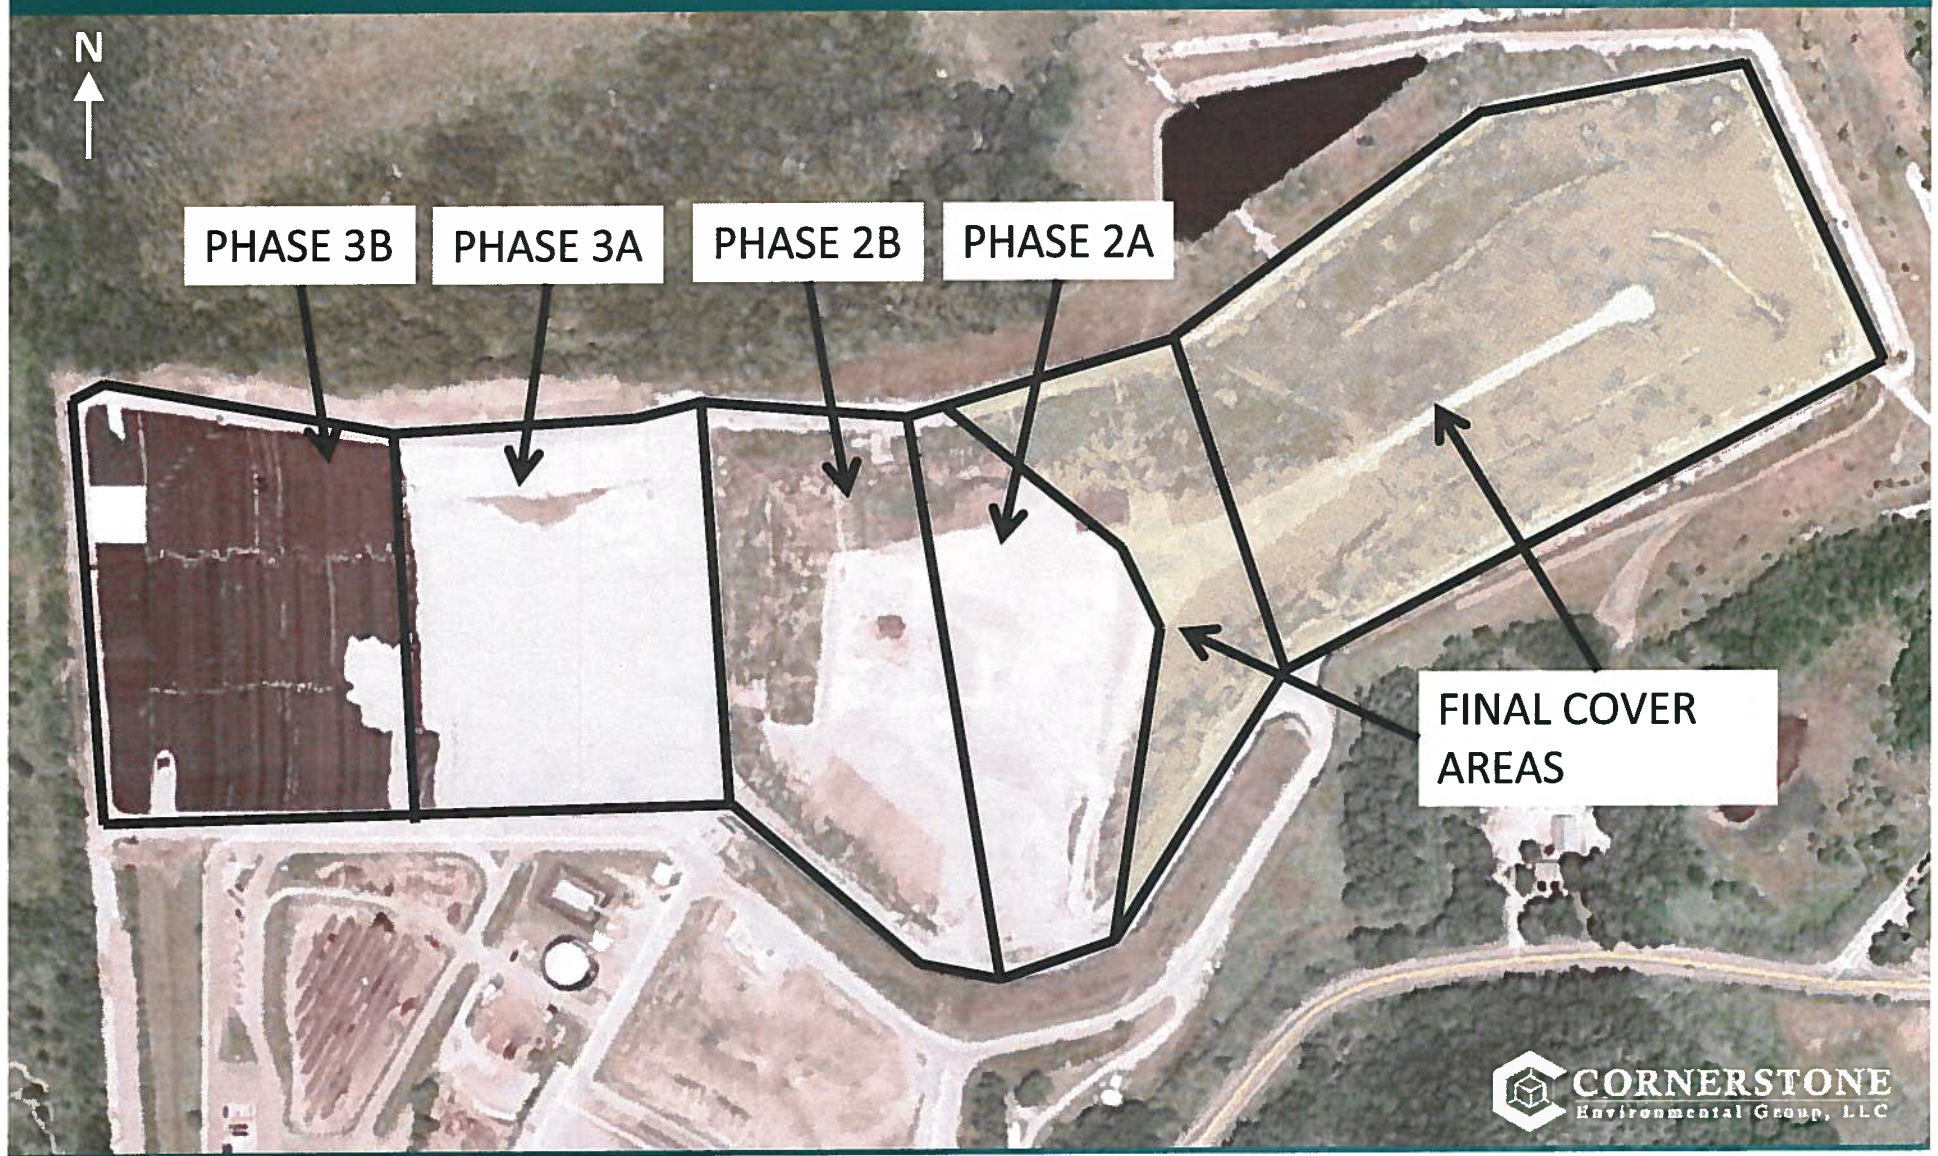

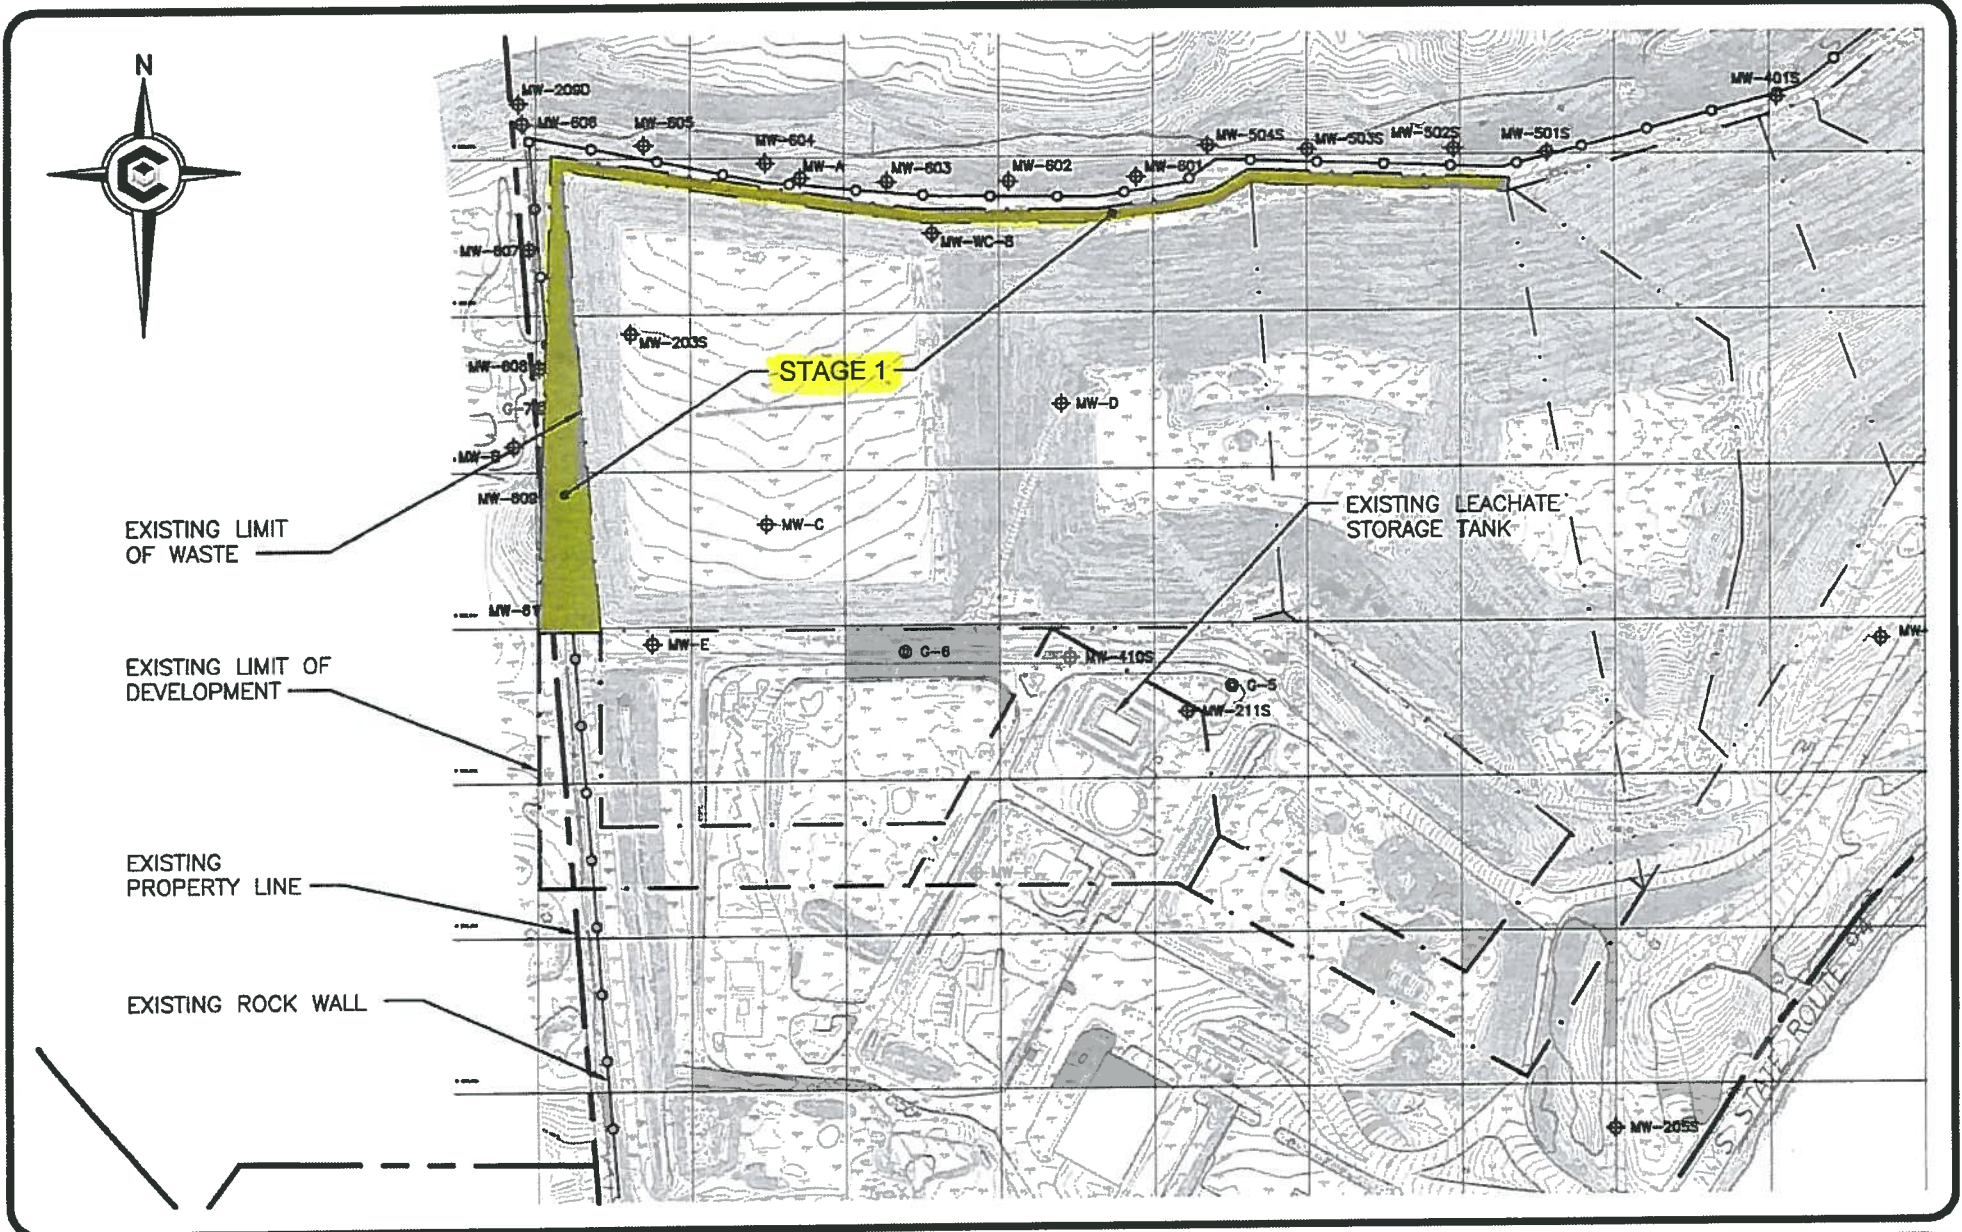

CORNERSTONE
Engineering Group, PLLC

This drawing represents intellectual property of Cornerstone Engineering Group, PLLC. Any modification to the original by other than Cornerstone Engineering Group, PLLC personnel violates its original purpose and as such is rendered void. Cornerstone Engineering Group, PLLC will not be held liable for any drawings made to this document without explicit written consent of the originator.

SUSSEX COUNTY MUNICIPAL UTILITIES AUTHORITY
SOLID WASTE FACILITY

SITE PLAN
PROPOSED LANDFILL EXPANSION **STAGE 1**

FIGURE NO.


1A

PROJECT NO.
120543

Proposed Stage 1 Constuction


Cross Section of Perimeter Berm

(Step-back/ Increased Footprint)

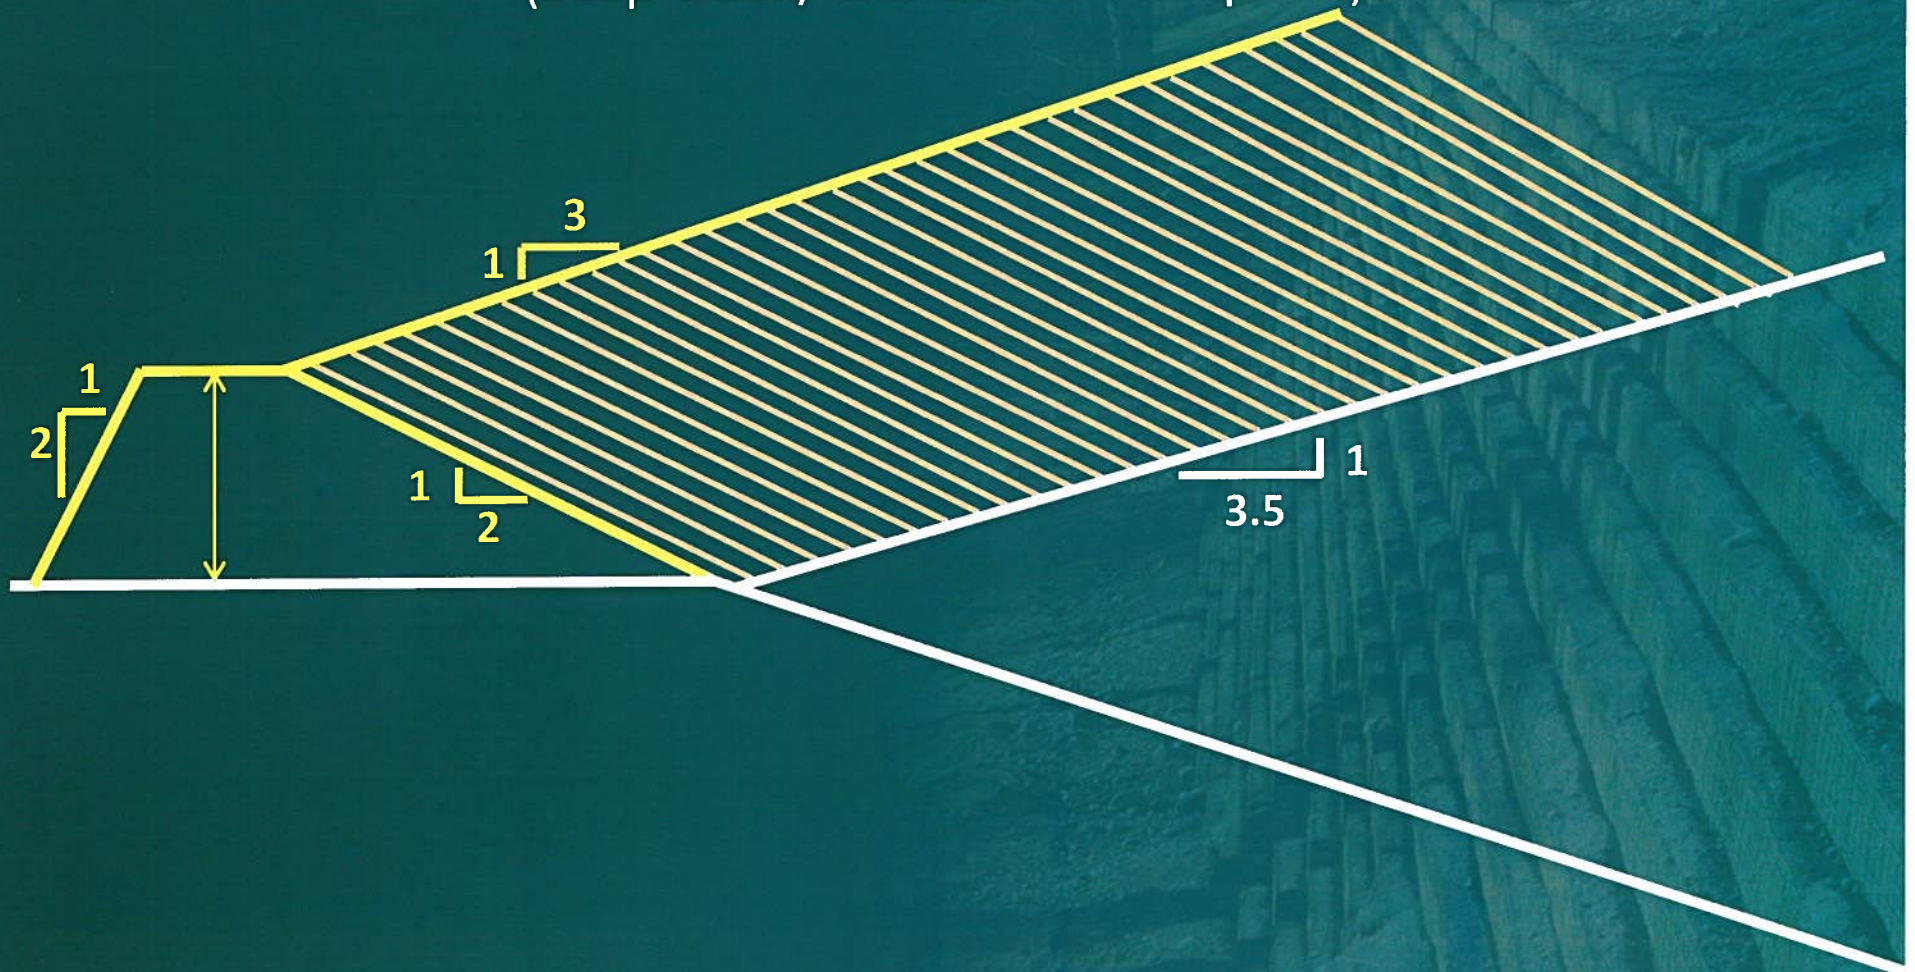

LP-5A**BUDGET INFORMATION - NEW PROJECT**Name of Applicant: Sussex County Municipal Utilities AuthorityProject Number: Contract 444

COST CLASSIFICATION	a. Total Project Costs During Construction	b. Project Costs Not Allowable for Fund and Trust Financing	c. Allowable Costs Subtract Column b from Column a and enter below c=a-b
1. Administrative Expenses (3% of Line No. 4)	\$261,000		\$261,000
2. Other Costs			\$0
3. Engineering Fees	\$320,000		\$320,000
4. Building Costs	\$8,700,000		\$8,700,000
5. Contingencies (5% of line No. 4)	\$435,000		\$435,000
6. Allowance for Planning and Design (see attached table)			\$1,174,000
7. TOTAL PROJECT COSTS	\$9,716,000		\$10,890,000

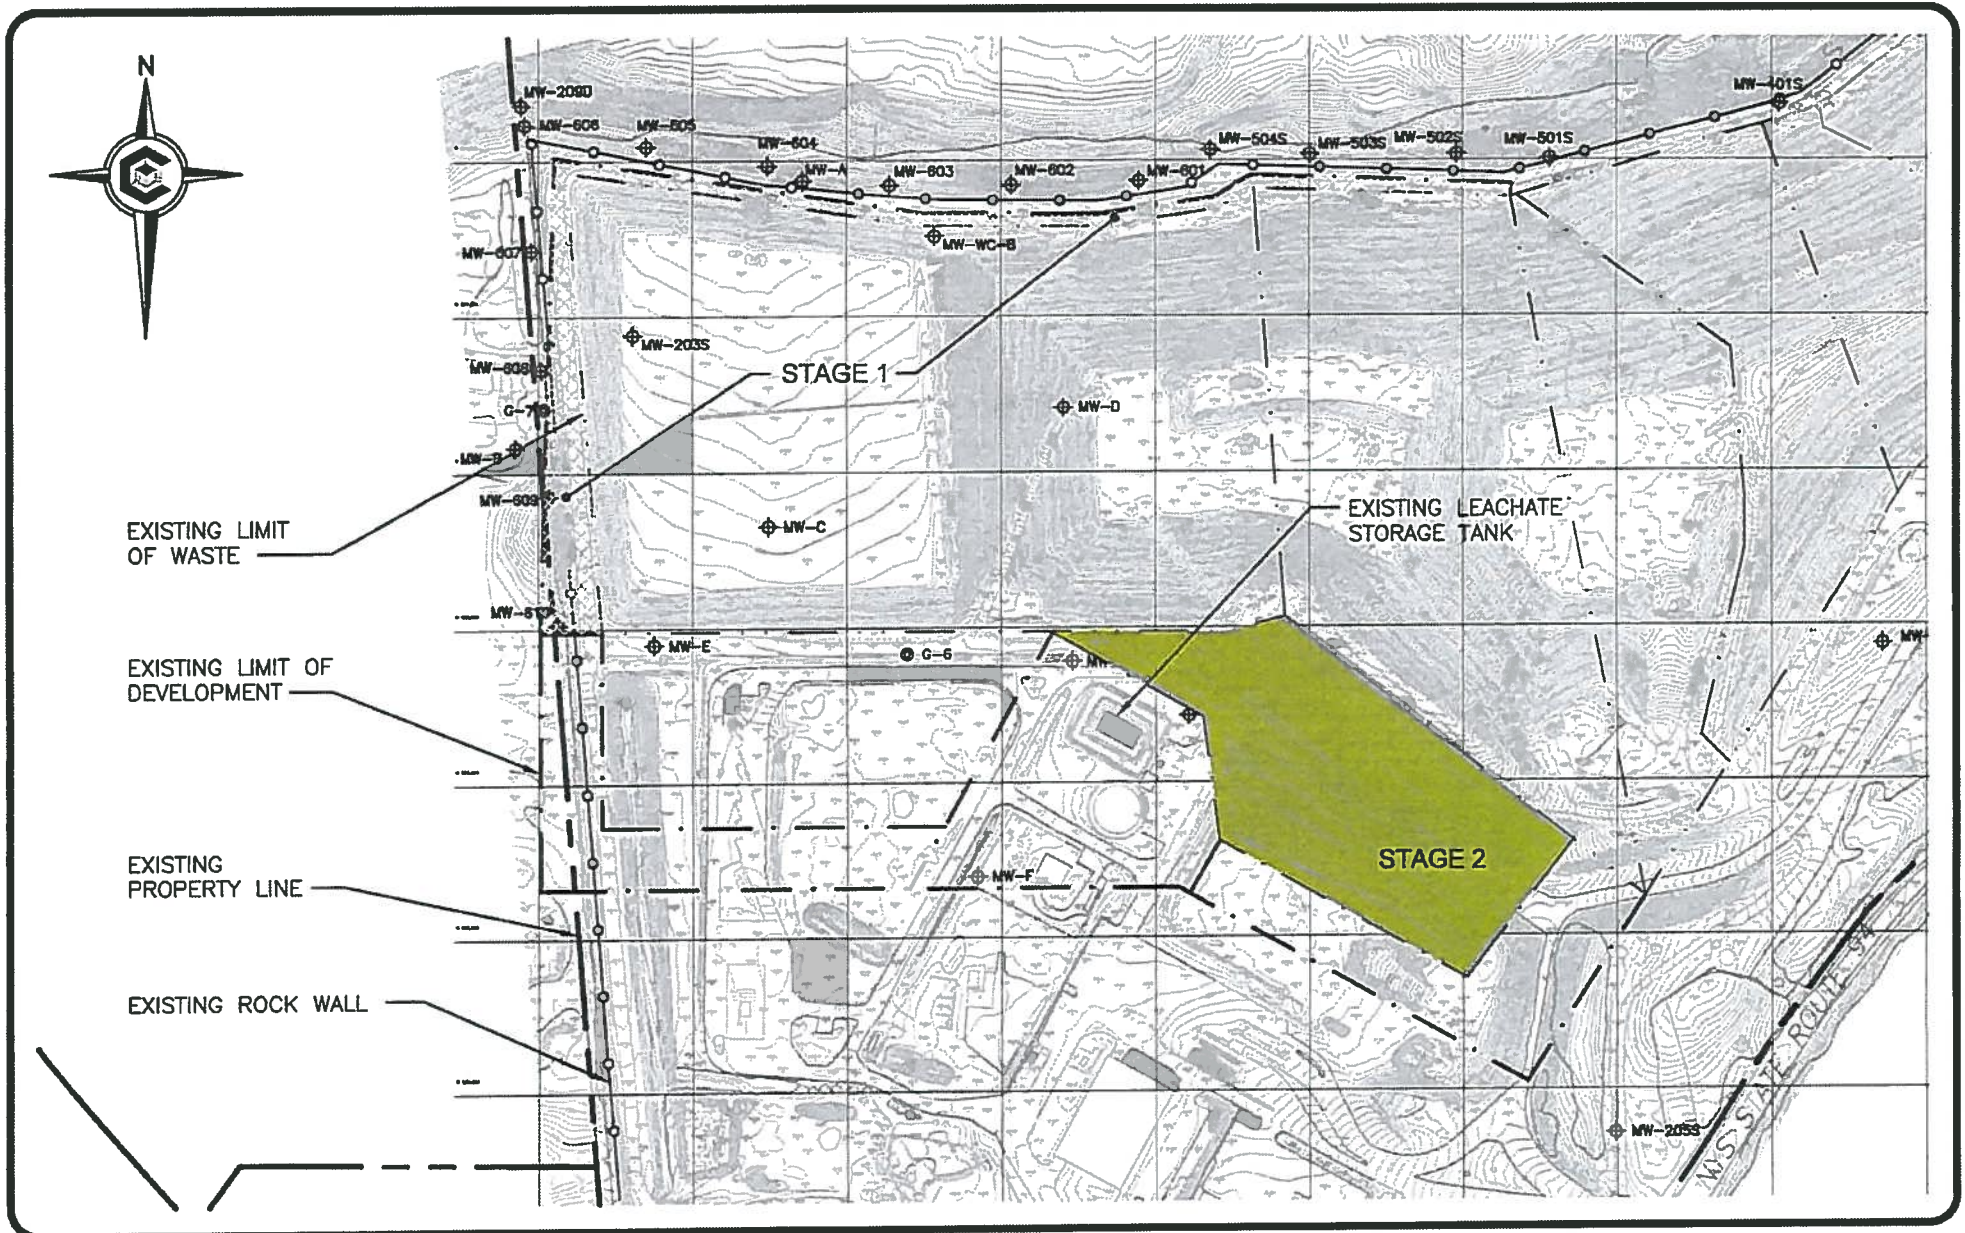

0 300 600
SCALE IN FEET



This drawing represents intellectual property of Cornerstone Engineering Group, PLLC. Any modification to the original by other than Cornerstone Engineering Group, PLLC personnel violates the original purpose and as such is rendered void. Cornerstone Engineering Group, PLLC will not be held liable for any changes made to this document without express written consent of the originator.


SUSSEX COUNTY MUNICIPAL UTILITIES AUTHORITY
SOLID WASTE FACILITY

SITE PLAN
PROPOSED LANDFILL EXPANSION STAGE 2

FIGURE NO.

1B

PROJECT NO.
120543

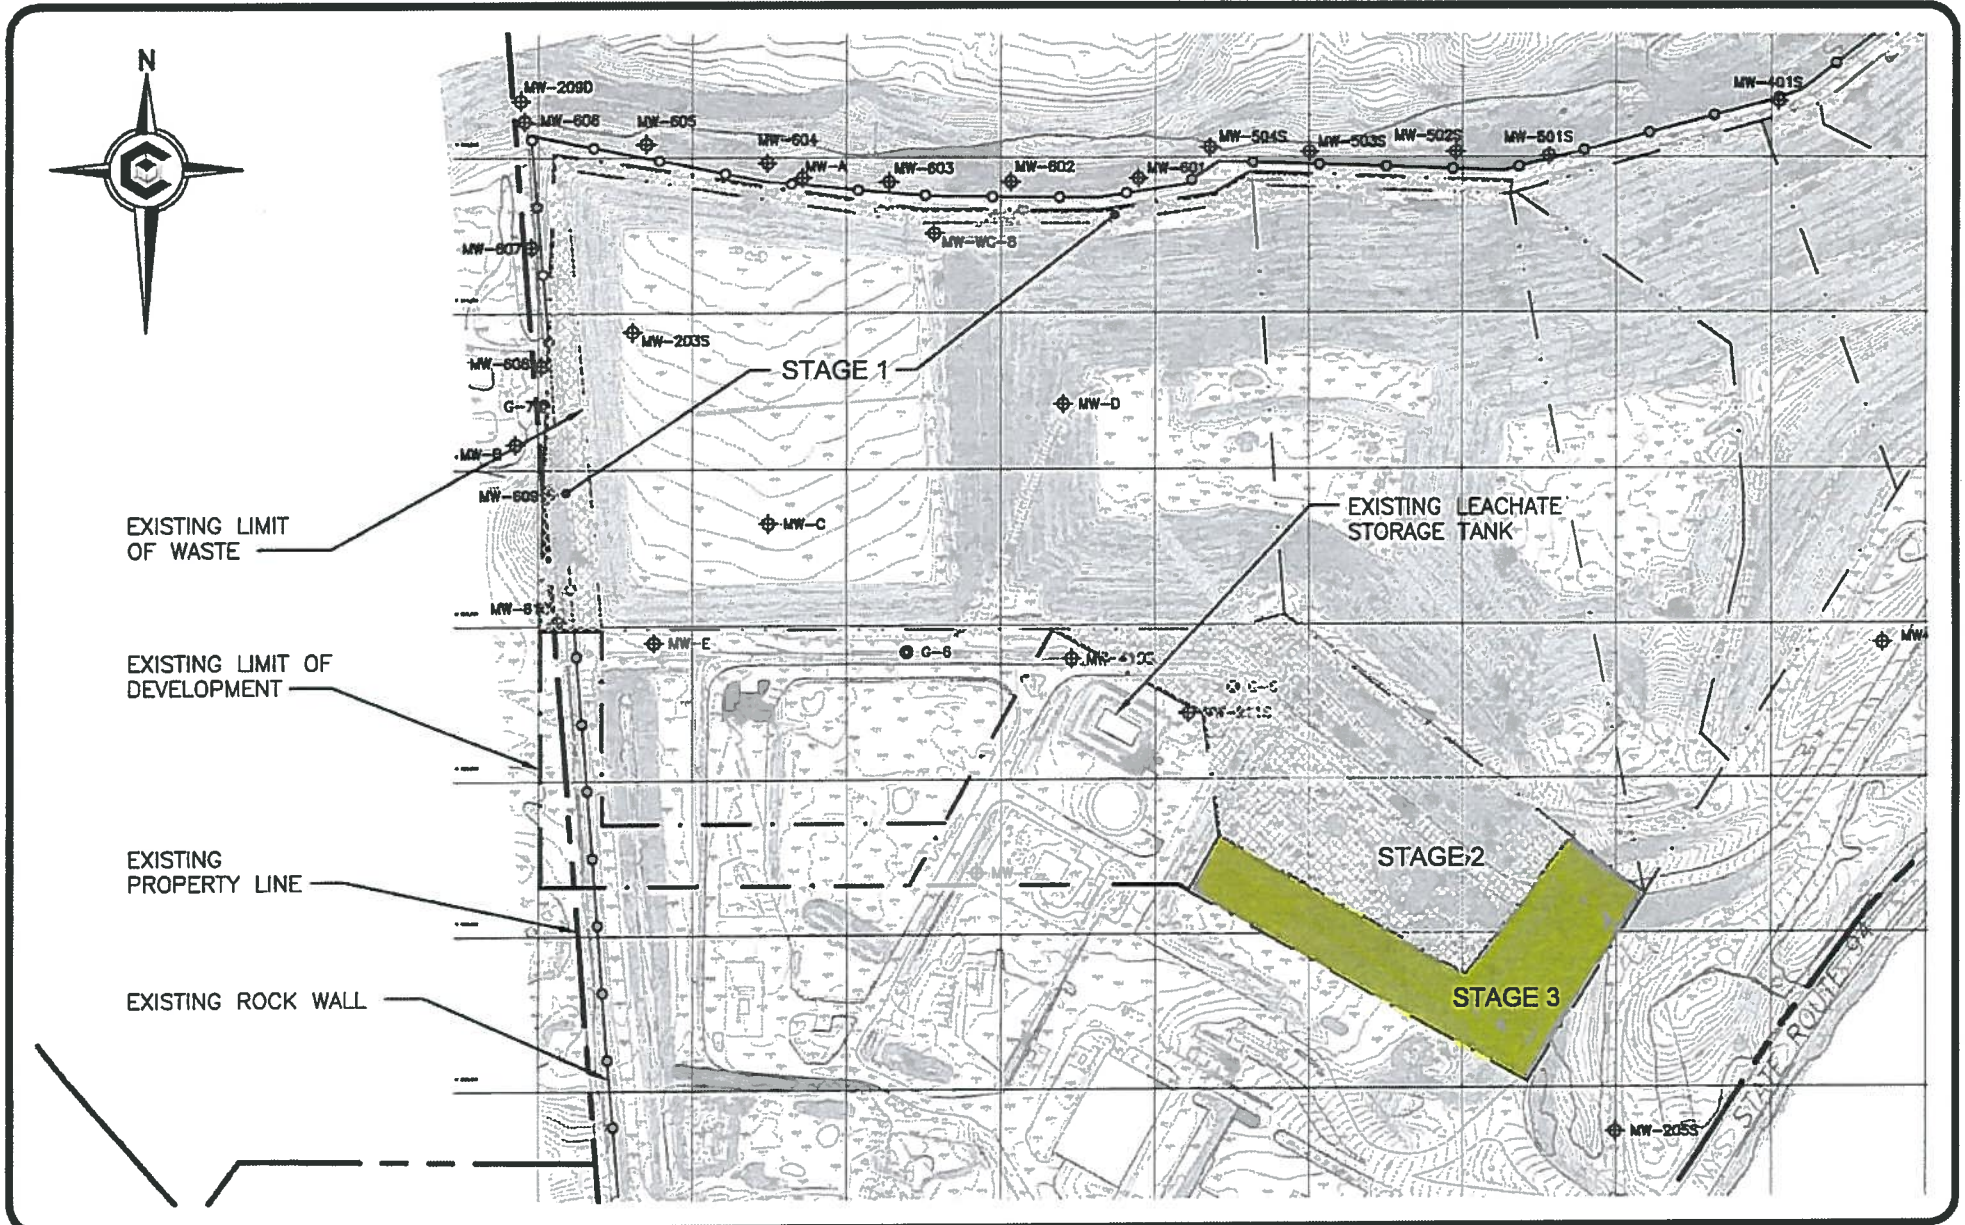

This drawing represents intellectual property of Cornerstone Engineering Group, PLLC. Any replication to the original by other than Cornerstone Engineering Group, PLLC personnel violates its original purpose and as such is rendered void. Cornerstone Engineering Group, PLLC will not be held liable for any changes made to this document without express written consent of the engineer.

SUSSEX COUNTY MUNICIPAL UTILITIES AUTHORITY
SOLID WASTE FACILITY

SITE PLAN
PROPOSED LANDFILL EXPANSION STAGE 3

FIGURE NO.

1C

PROJECT NO.
120543

0 300 600
SCALE IN FEET

