



NORTH SHORE ROAD OVER CRANBERRY LAKE INLET - REHABILITATION OF SUSSEX COUNTY BRIDGE C-09
 BYRAM TOWNSHIP, SUSSEX COUNTY, NEW JERSEY

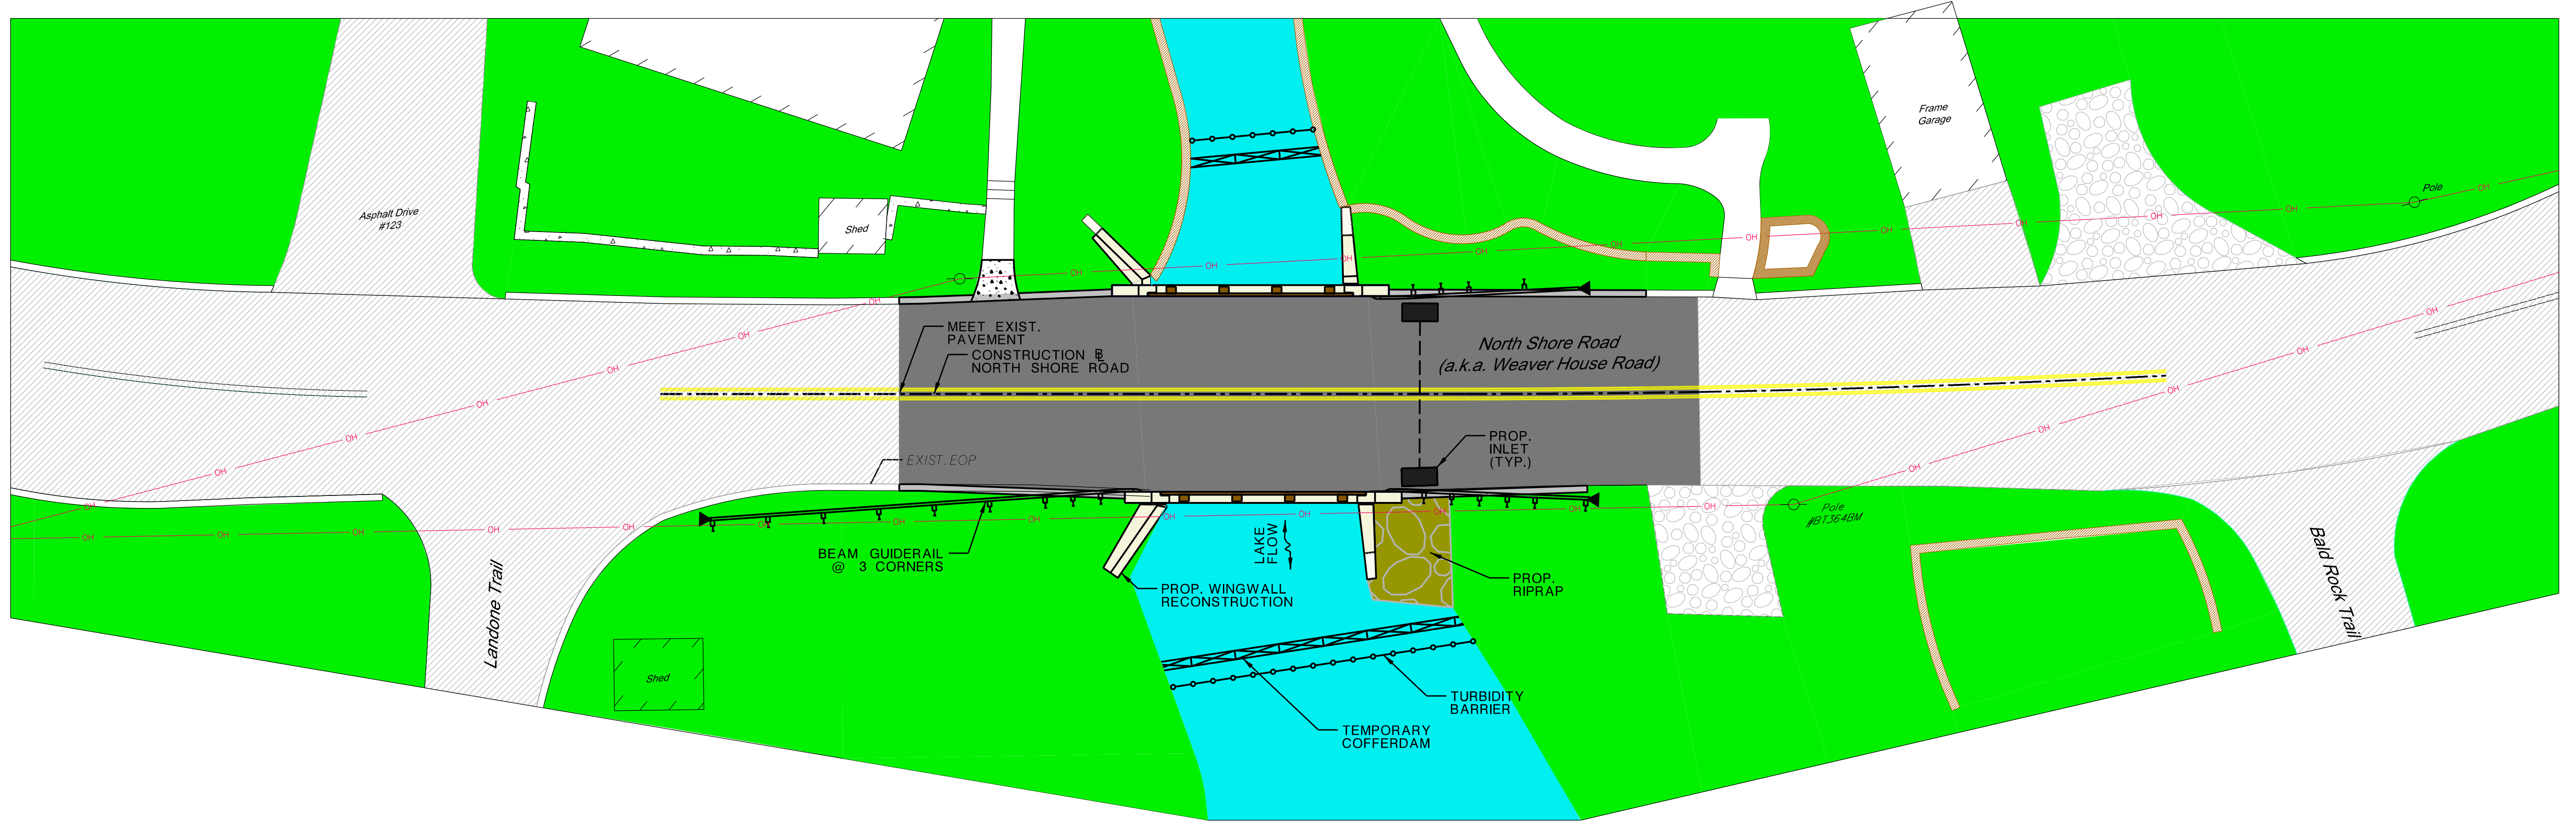

CONSTRUCTION PLAN
 SCALE: 1" = 10'

LEGEND

- | | | | |
|---|------------------------------------|--|--|
|  | EXISTING CONCRETE WINGWALLS / FTGS |  | PROPOSED CONCRETE BRIDGE / STRUCTURES W/ PROPOSED STAIN/SEALER |
|  | EXISTING GRASS AREA |  | PROPOSED ROADWAY PAVEMENT |
|  | RIVER / STREAM |  | PROPOSED CONC. SDWK |
|  | EXISTING WALL |  | PROPOSED RIPRAP |
|  | EXIST. CONC. WALL |  | PROPOSED GUIDE RAIL |
|  | EXISTING GRAVEL |  | PROPOSED DOUBLE YELLOW LINE |
|  | EXISTING ROADWAY |  | OVERHEAD WIRES |
| | |  | PROPOSED RDWY CURBING |
| | |  | PROPOSED INLET |

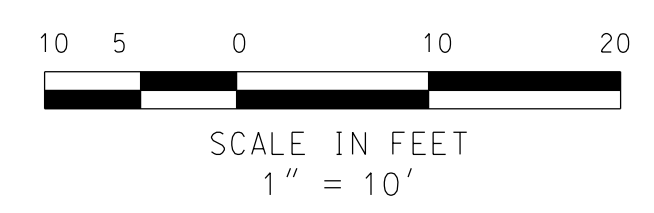

SHEETS: 10
 DATE: 05/15/2024
 USBR: SNAMES
 PROJECT: SPROCKETS
 GENESIS